

Manufacturer has right to change specifications and design without announcement in connection with design development and changing of standards.





**Dimensioner och vikter:**

Höjd [mm]	2720
Total längd vägg/tak [mm]	4200/4370
Total bredd vägg/tak [mm]	3350/3500
Vikt exkl. transformator [kg]	24600
Tak [kg]	4500
Byggnad [kg]	11000
Utrustning exkl. transformator [kg]	2300
Kabel källare	3x3400
Maximalt tillåtna transformatordimensioner [mm] längd, bredd, höjd	1800, 1350, 1900

**Anm:**  
 Taket lyhtes separat.  
 Installations-, idrifttagnings- och driftsinstruktioner levereras med varje station.

**Färger**

Väggar	Slät betong RALxxxx
Dörrar	RALxxxx
Ventilationsgaller	RALxxxx
Tak	RALxxxx

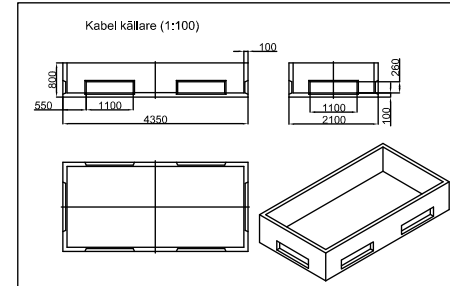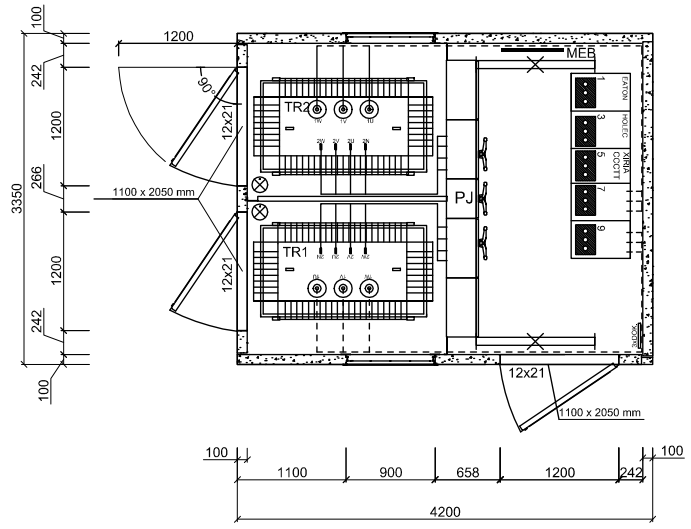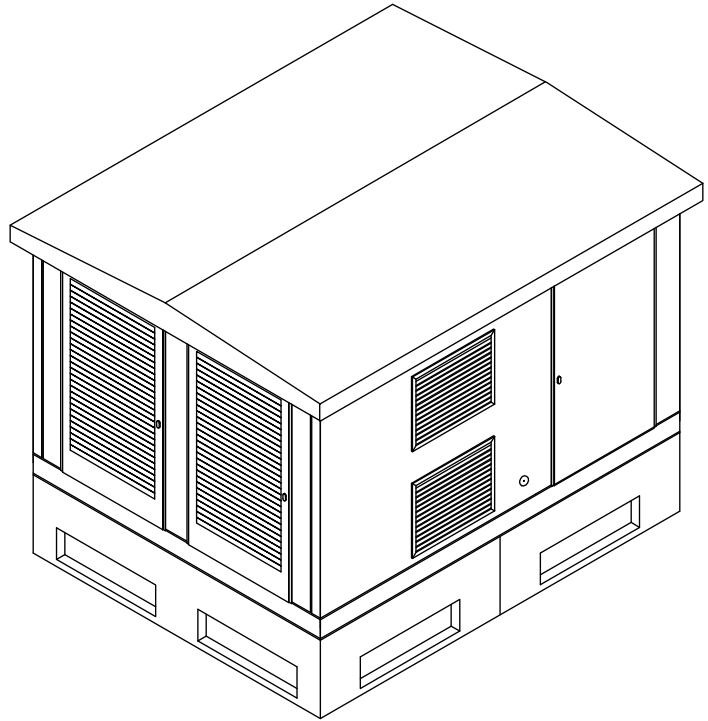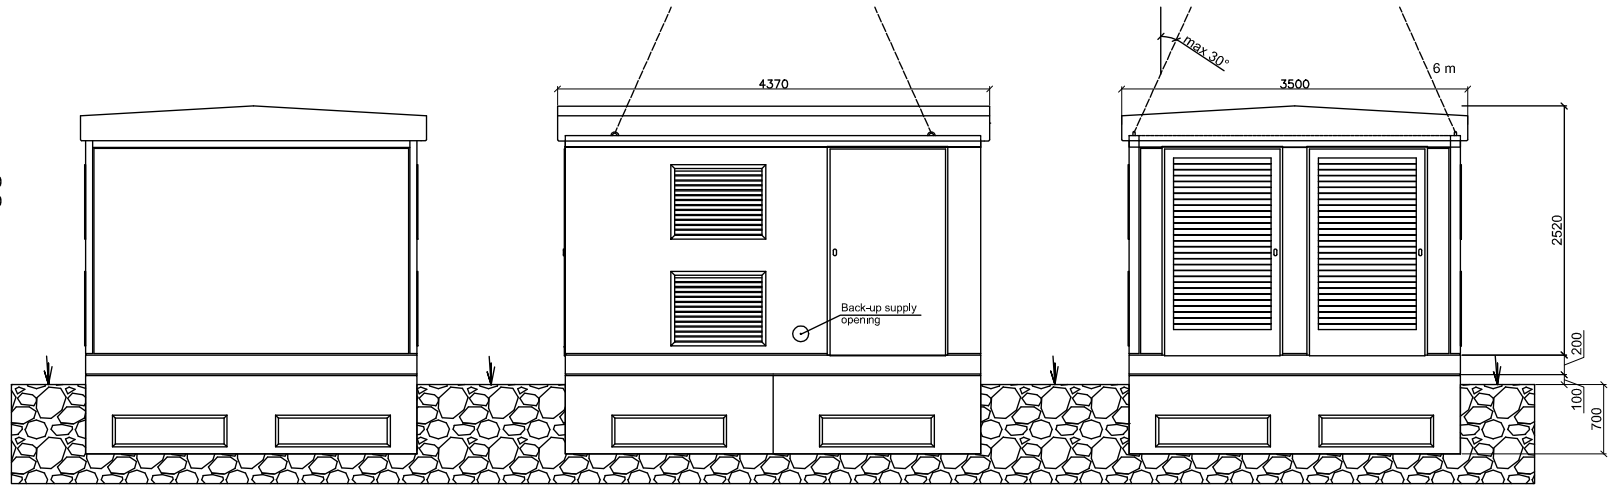

<b>Objekt</b> Bultgatan, 12 kV Nätstation Betongstation 2x800kVA Alingsås Energi Nät AB			<b>Ritning</b> Betongstation HEKA2SB1000-2 max. 2 x 1000 kVA transformator Layoutritning			<b>Format</b> DIN A3		<b>Skala</b> 1:50	
A			Datum 14.12.2017			Verison		Blad 1/ 1	
B			Konstr. S.T.			Produkt nr. KA2SB0501		Change	
C			Godkänd A.To.			Offert nr.		Arb nr.	
D			Ändring			Ritning nr. KA2SB0501_0111			
E			Datum			Harju Elekteer Elektrotehnika AS Tel +372 6 747 449 faks +372 6 747 441		Paldiski mnt. 31 76606 Kella mail@he.ee	
Ändring			Datum			Namn			