
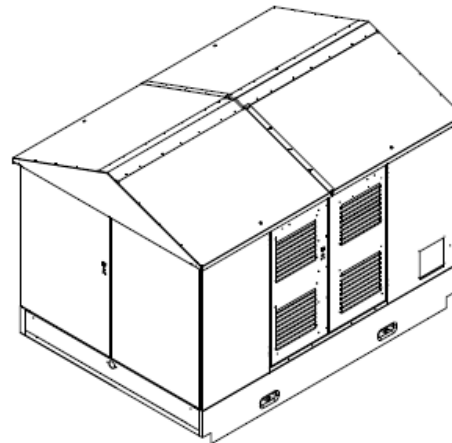
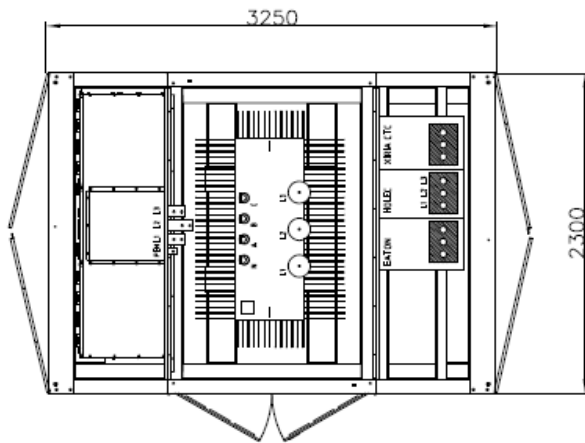


KA1VM3246 General drawing

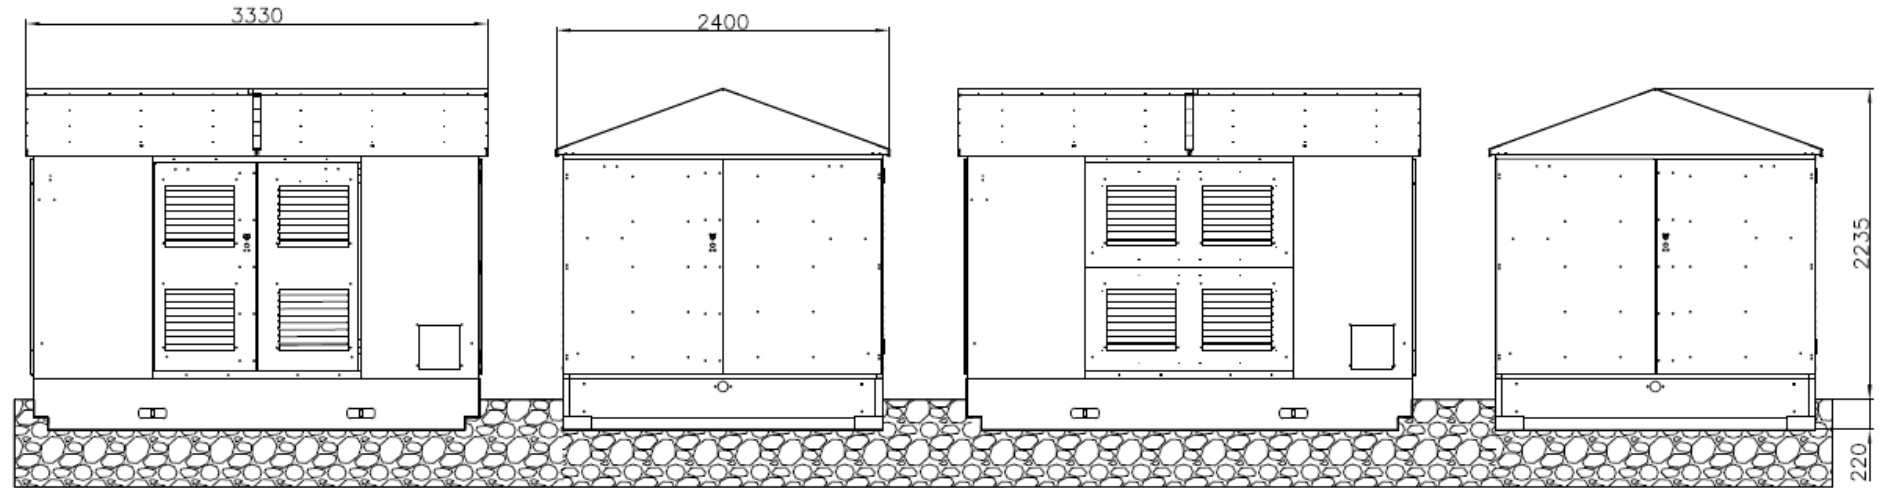


Colors:

Walls and doors RAL 6020 Chrome green
 Roof RAL 9005 Jet black

Dimensions	Width [mm]	Depth [mm]	Height [mm]
Substation	3330	2400	2455
TR-room	2000	1450	2090
MV-room	2100	800	1600
LV-room	2100	800	1600
	Lenght [mm]	width [mm]	Height [mm]
TR max. dim.	1800	1250	1900
Weights	[kg]		
enclosure	4500	with cable cellar	
MV-switchgear	400		
LV-switchgear	330		
Overall	7850	incl. transformer	

Manufacturer has right to change specifications and design without announcement in connection with design development and changing of standards.

A			Date	09.06.2015	 <p>Harju Elekter Elektrotehnika AS Tel +372 6 747 449 faks +372 6 747 441</p> <p>Paldiski mnt. 31 76606 Kella mail@he.ee</p>	Calculation nr.	KA1VM3246	Sheet size	DIN A4	
B			Designer	E.A.		Offer nr.		Scale	1:50	Change
C			Check	A.To.		Work nr.		Stage		
D						Drawing nr.	MO.150908	Sheet/sheets	1/ 1	
E			Drawing Compact sheet metal substation with concrete foundation max. 800 kVA General drawing							
Change	Date	Name								