

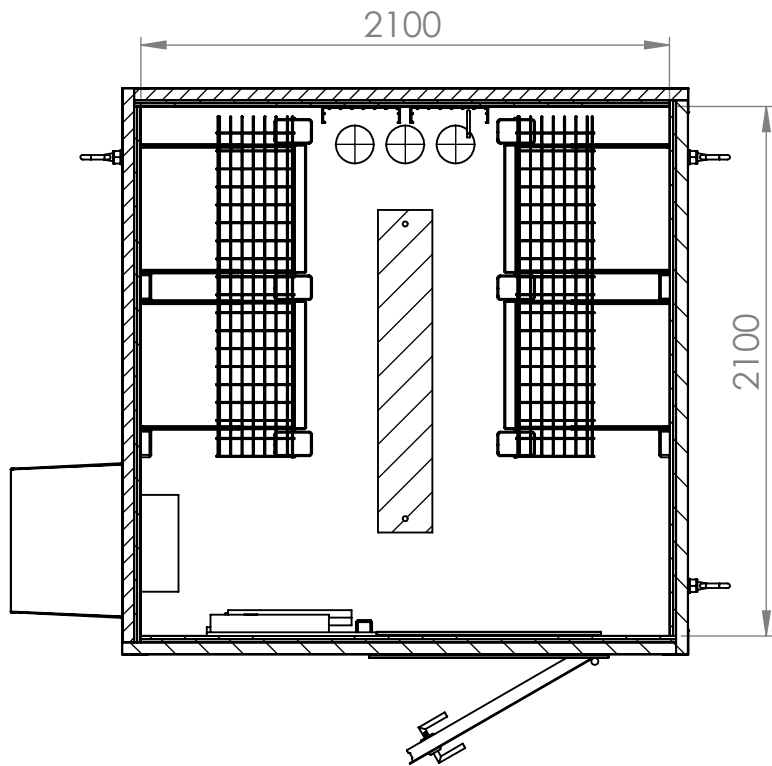
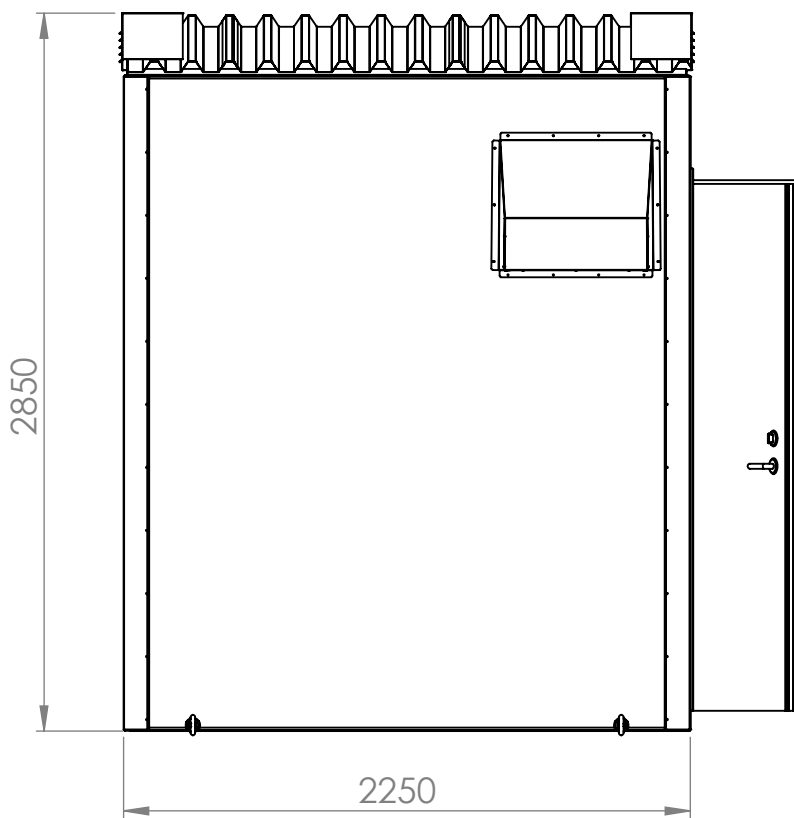


we reserve all the rights in this dokument and in the information contained there in.
Reproduction, use or disclosure to third parties without express authority is strictly forbidden. HARJU AB

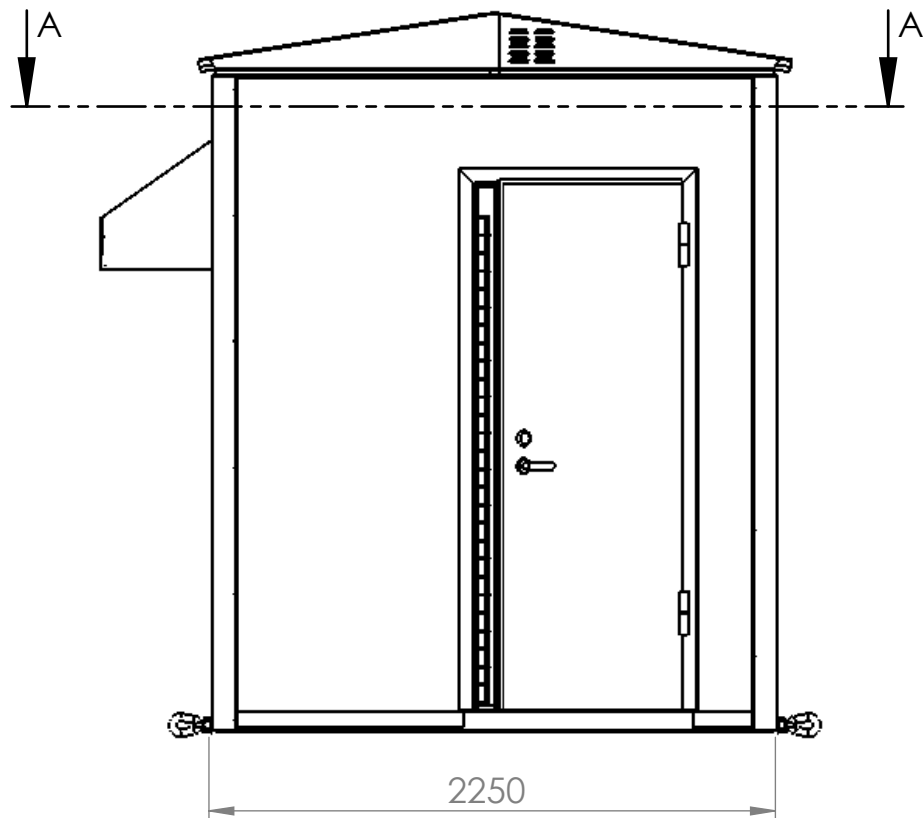

SECTION A-A

- Fiberbod 2,1x2,1x2,4 m
- 4 st 19" rack
 - Termostatstyrd frikyla
 - Inbrottsklass 2
 - Brandklass Ei30

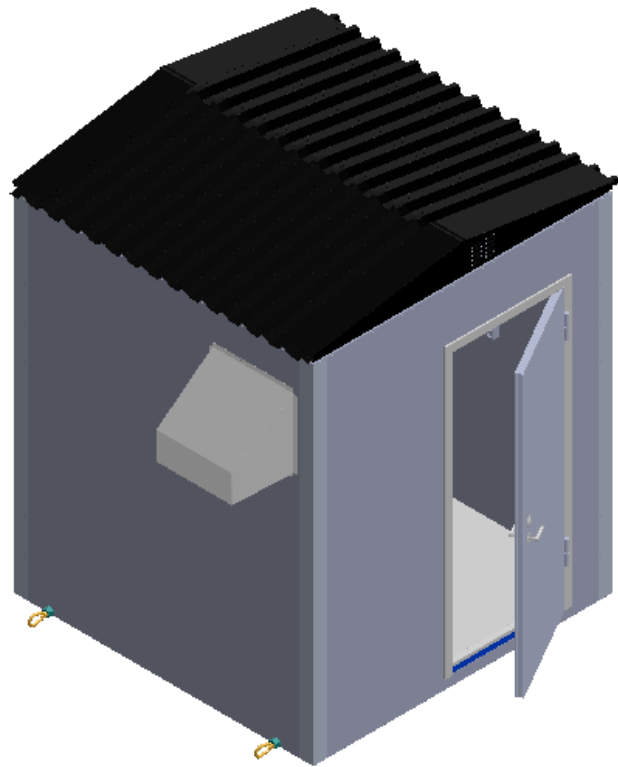

-	-	-	-
Rev	Description	Applied by	Date

Constructor MITH	Description Placeringsritning 2,1x2,1 Fiberbod	Date 2021-05-18
Drawing MITH		Scale 1:30
DWG NO. 091052		Size A3
		Sheet 1 / 1